


EXHIBIT C: SITE PLAN

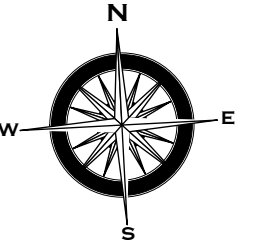

**COMPASS ROSE
DESIGN**

10024 S PROSPECT AVENUE
CHICAGO ILLINOIS 60643
312.209.3111

**MARGARITA INN
1566 OAK AVENUE
EVANSTON, IL**

ARCHITECT'S CERT.


I certify that these drawings have been prepared under my supervision and to the best of my knowledge comply with applicable state and local ordinances.
(seal)

GEORGE V. KISIEL DATE
I.L.C. NO. 001-014012 EXP. DATE: 11-30-2022

This drawing is the property of **COMPASS ROSE DESIGN, INC.** and is not to be used for any purpose other than the specific project and site named herein. Drawings are not to be scaled. The Owner and Architect assume no responsibility for errors occurring from scaling drawings or occurring during the transmission of electronic files. Electronic files may not reflect final design conditions. This document may not be reproduced or published without prior written consent.

ISSUE

NO.	DATE	DESCRIPTION
1	9/15/22	Zoning
JOB NO.		CRD NO.

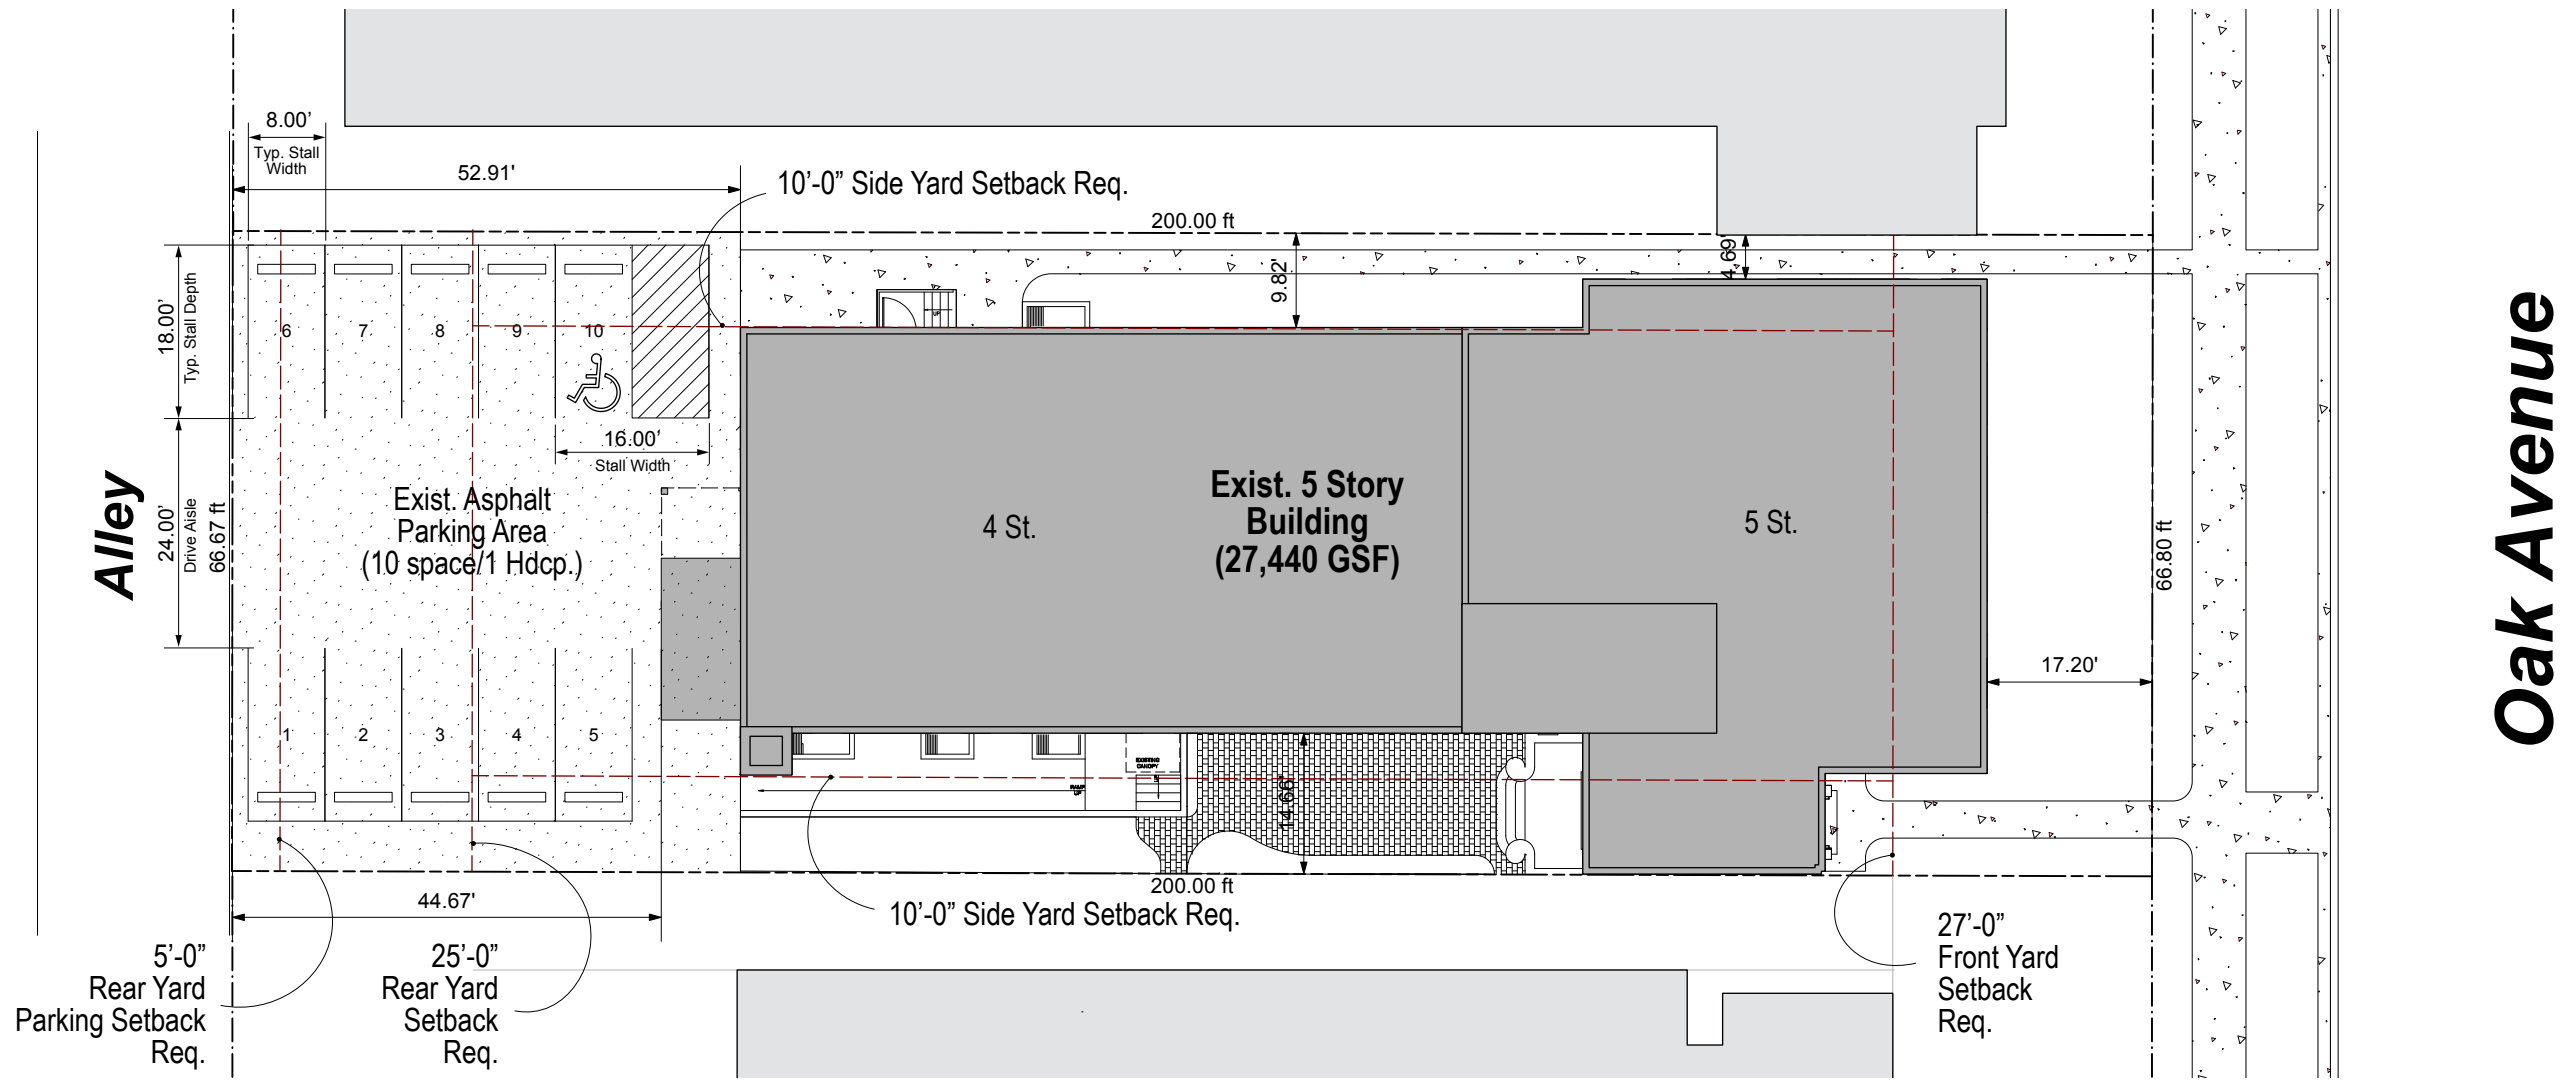

Existing Site Plan

1" = 20'

